


C:\Users\kirkchen\Fargo Park District\Operations - Design and Construction\Coliseum\Parking Lot Paving 2022\Coliseum Parking Project 2022.dwg 03/11/22 01:04:06PM




SITE PLAN

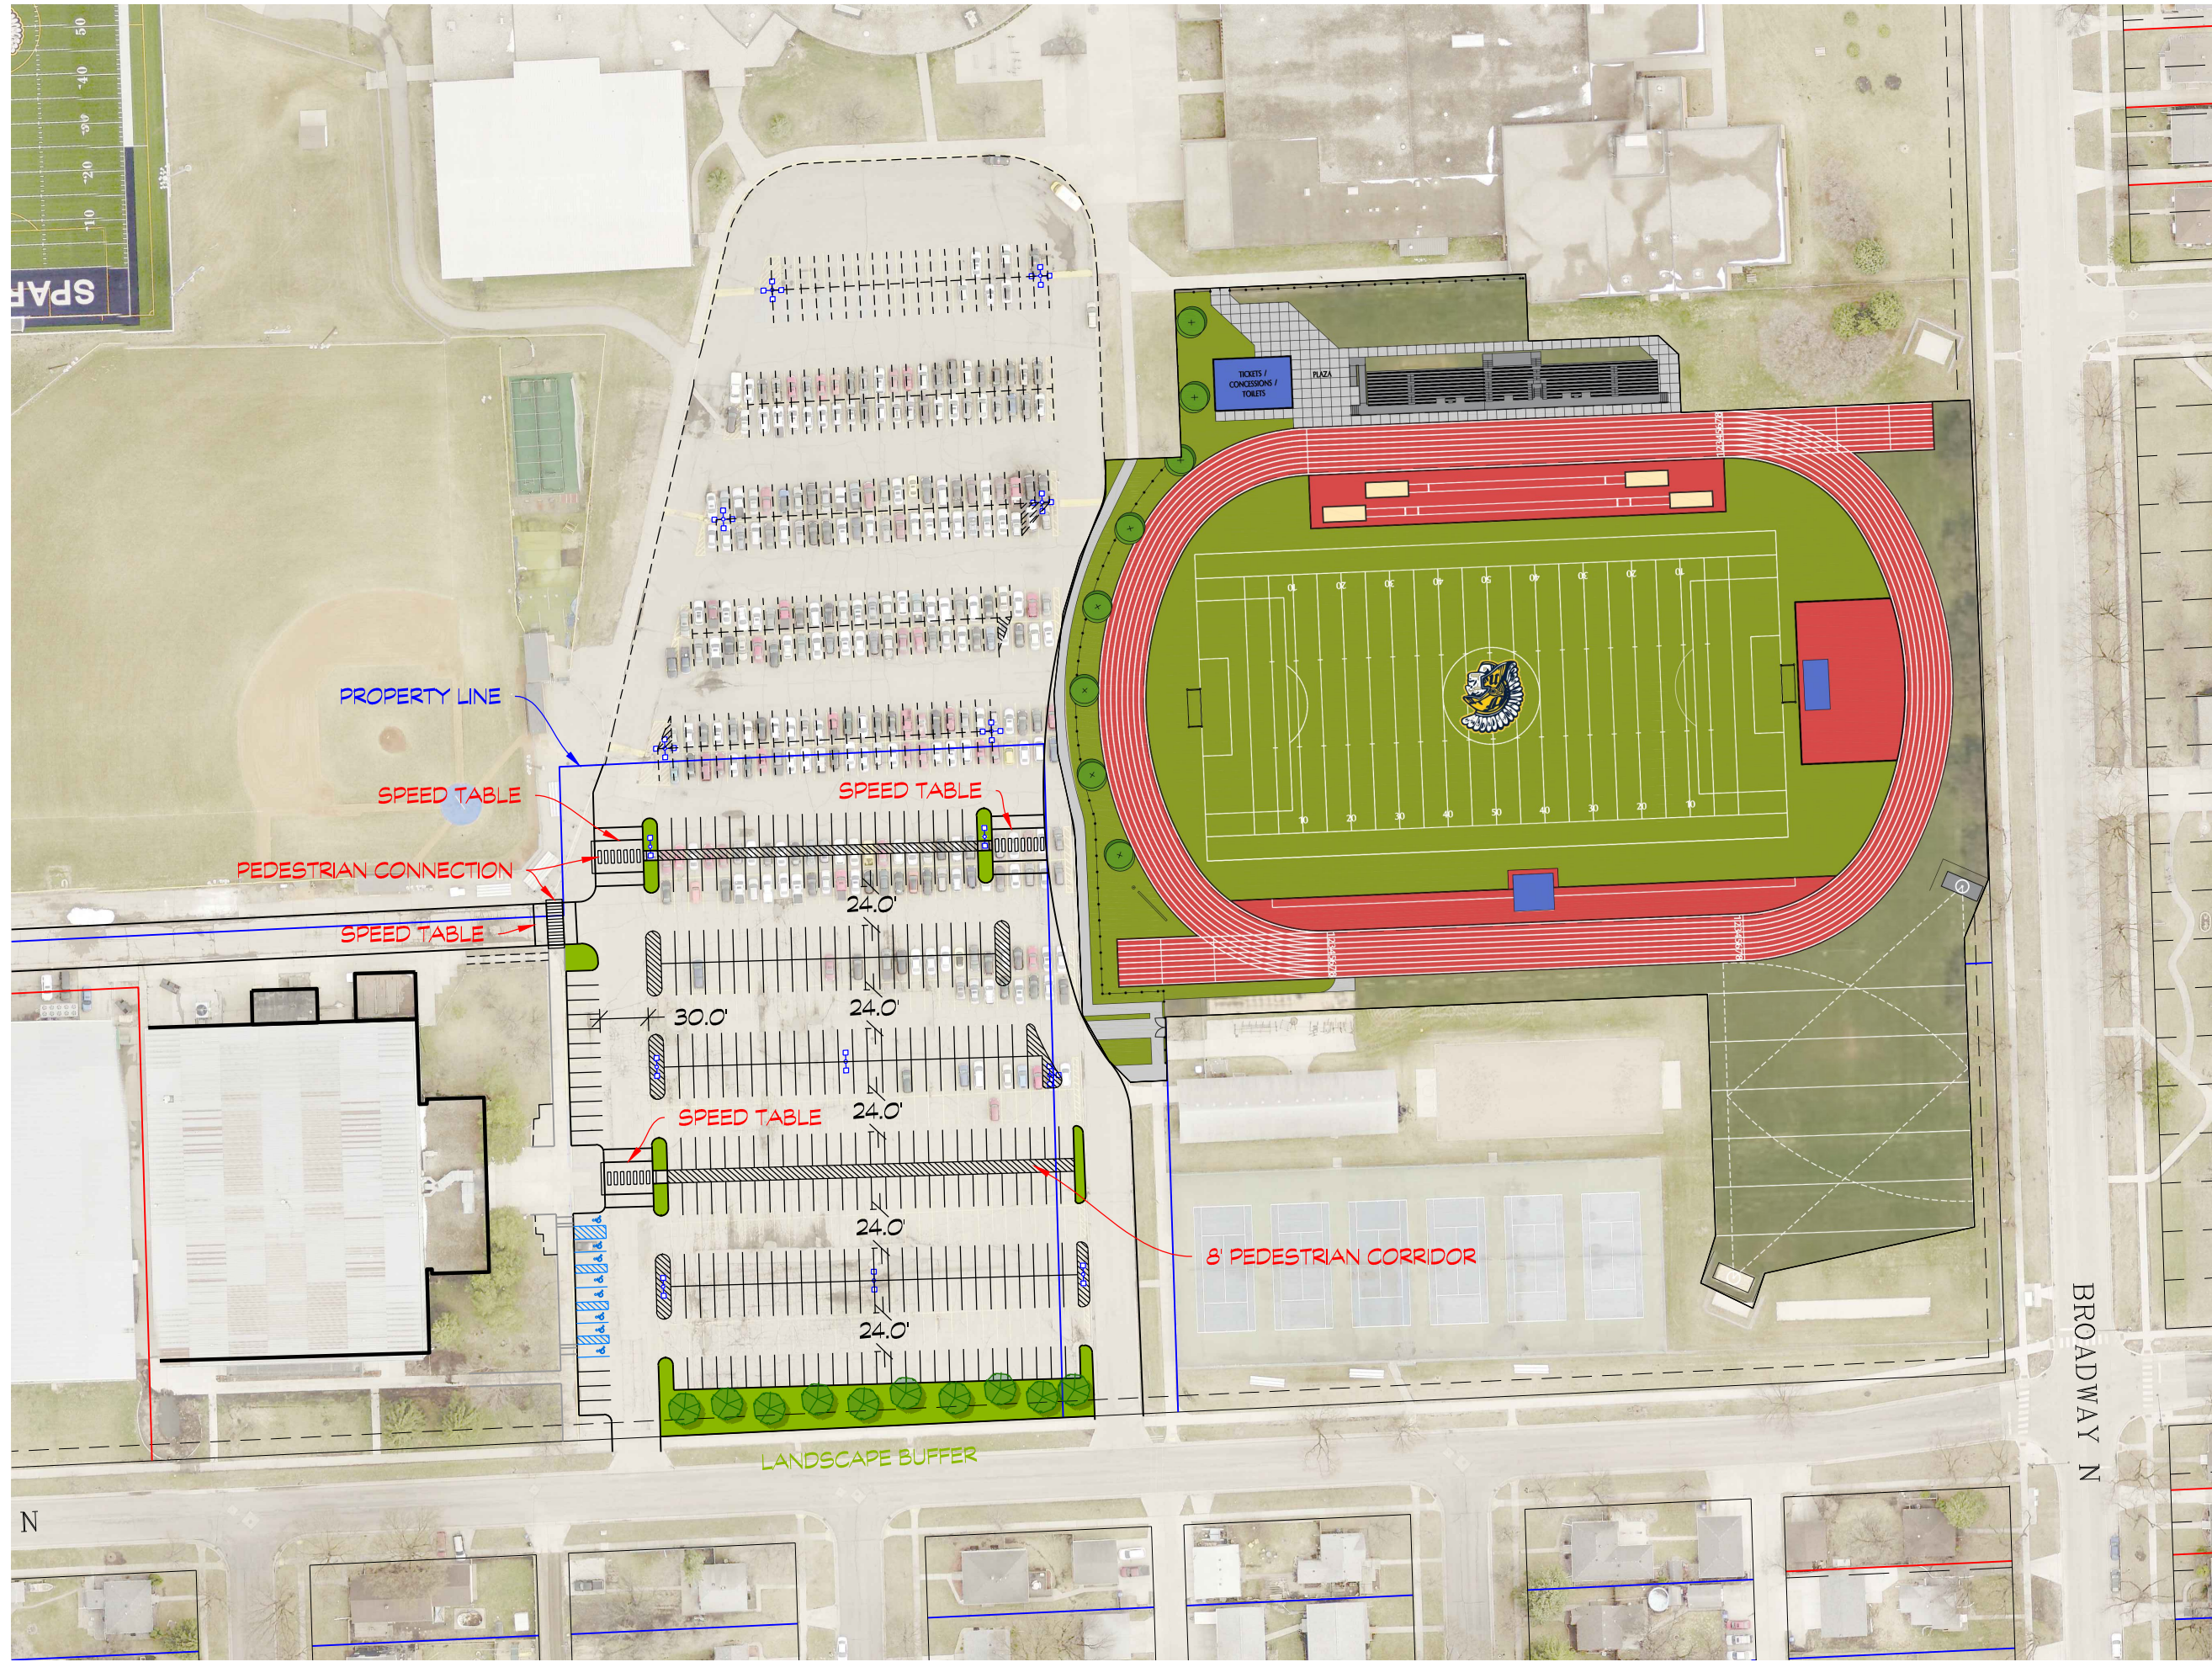

WWW.FARGOPARKS.COM

### COLISEUM PARKING RECONSTRUCTION

XXXXXX  
XXXXXX  
Fargo, ND 58102

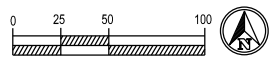

THIS SET OF PLANS SHOULD BE CONSIDERED PRELIMINARY AND NOT FOR ANY BIDDING, FINAL ESTIMATE OR CONSTRUCTION. THIS SET OF PLANS SHALL NOT BE DEEMED FINAL UNTIL ALL APPROVALS HAVE BEEN OBTAINED FROM ALL CODE AUTHORITIES HAVING JURISDICTION. ANY BID SUBMITTED, BASED ON THIS SET OF PRELIMINARY PLANS, IS SUBJECT TO CHANGE AND IS INCOMPLETE.

FP JOB #: XXXXX

# L100

Mar. 11, 2022